


1:150

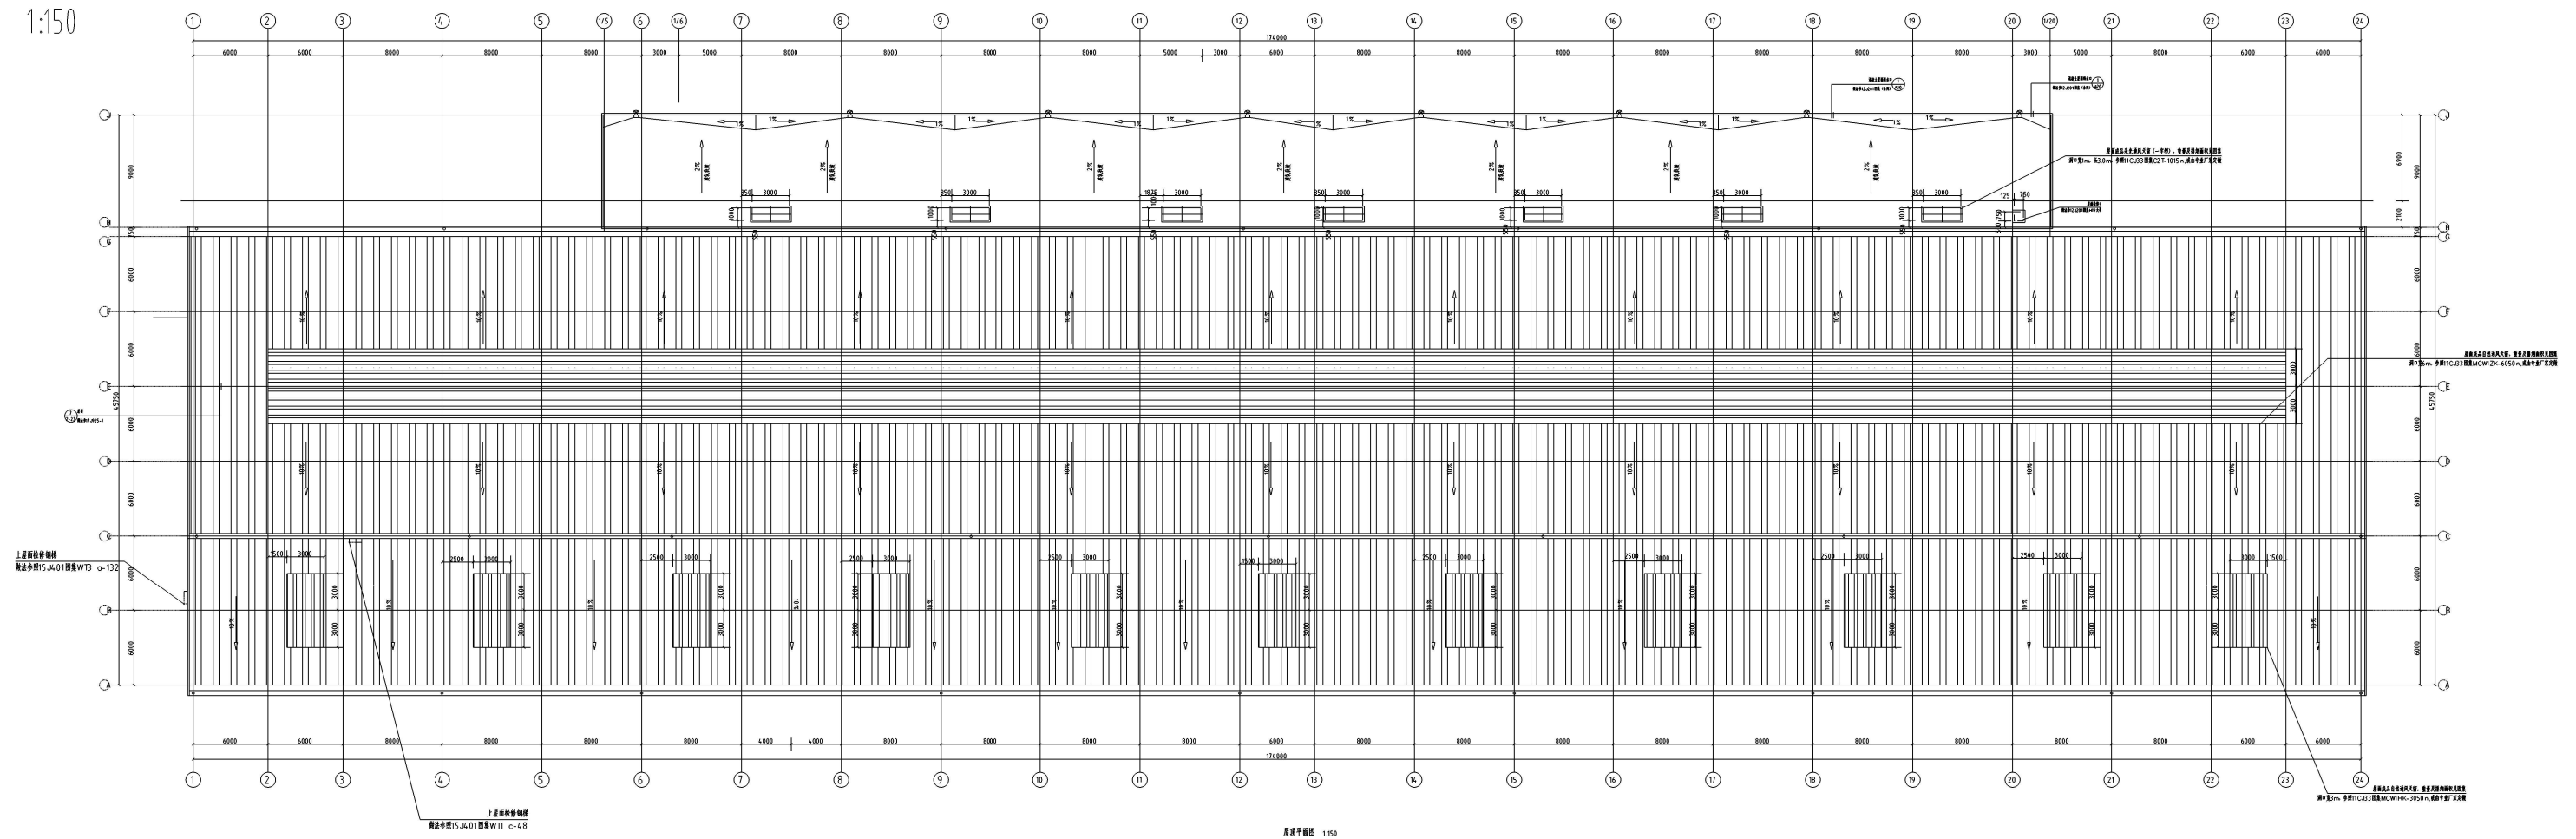

屋顶平面图 1:150

[illegible]