



1:150

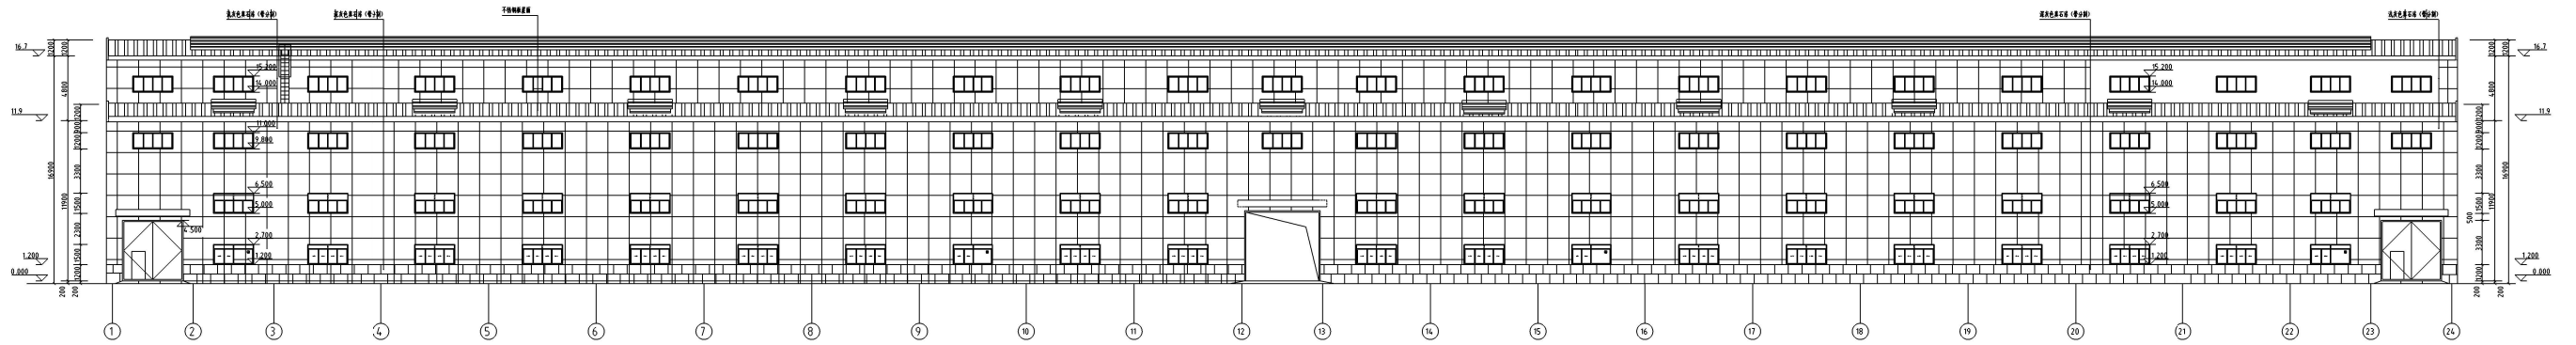

1~24 立面图 1:50

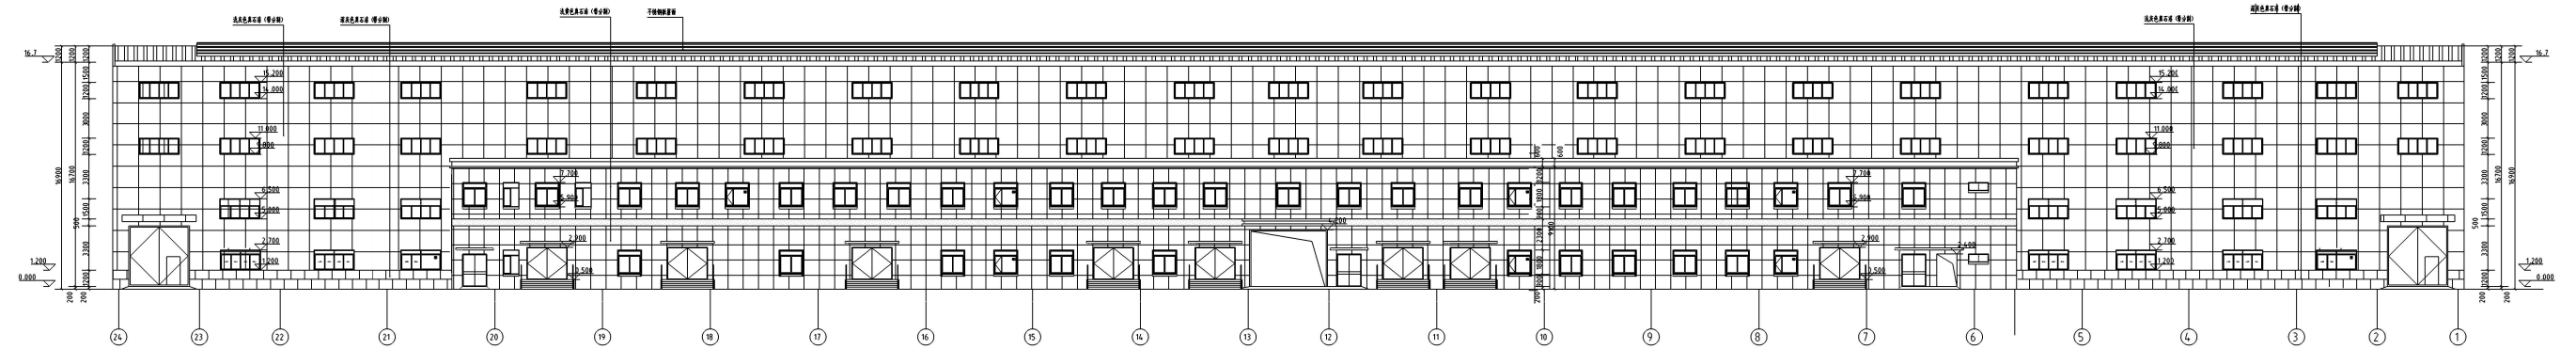

24~1立面图 1:150

[illegible]